


Recommended Alignment

170th/173rd (Baseline to Walker) Project

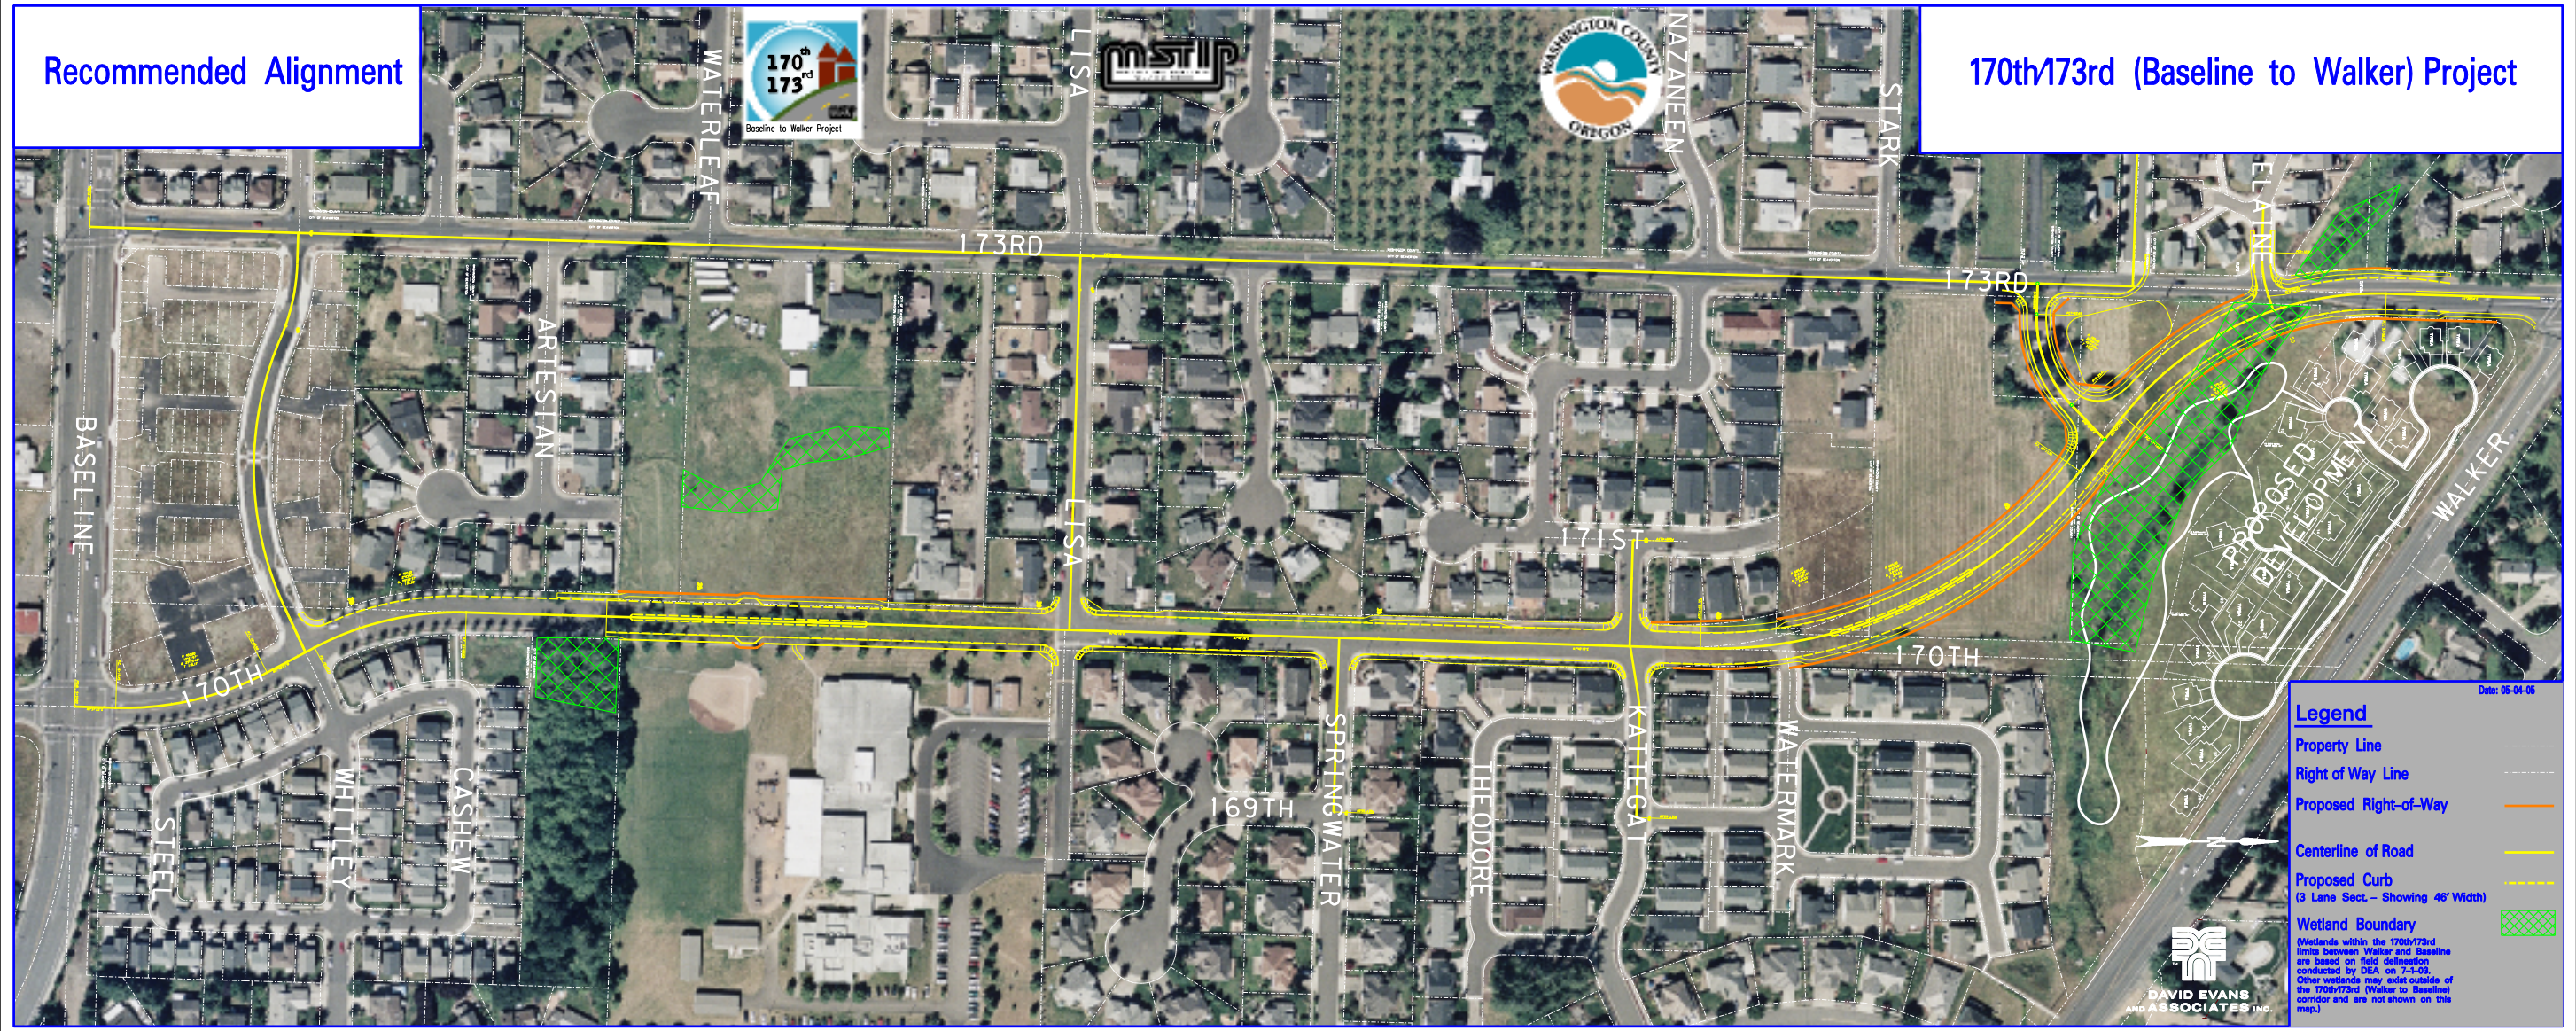

Date: 05-04-05

Legend

- Property Line
- Right of Way Line
- Proposed Right-of-Way
- Centerline of Road
- Proposed Curb (3 Lane Sect. - Showing 46' Width)
- Wetland Boundary

(Wetlands within the 170th/173rd limits between Walker and Baseline are based on field delineation conducted by DEA on 7-1-03. Other wetlands may exist outside of the 170th/173rd (Walker to Baseline) corridor and are not shown on this map.)